







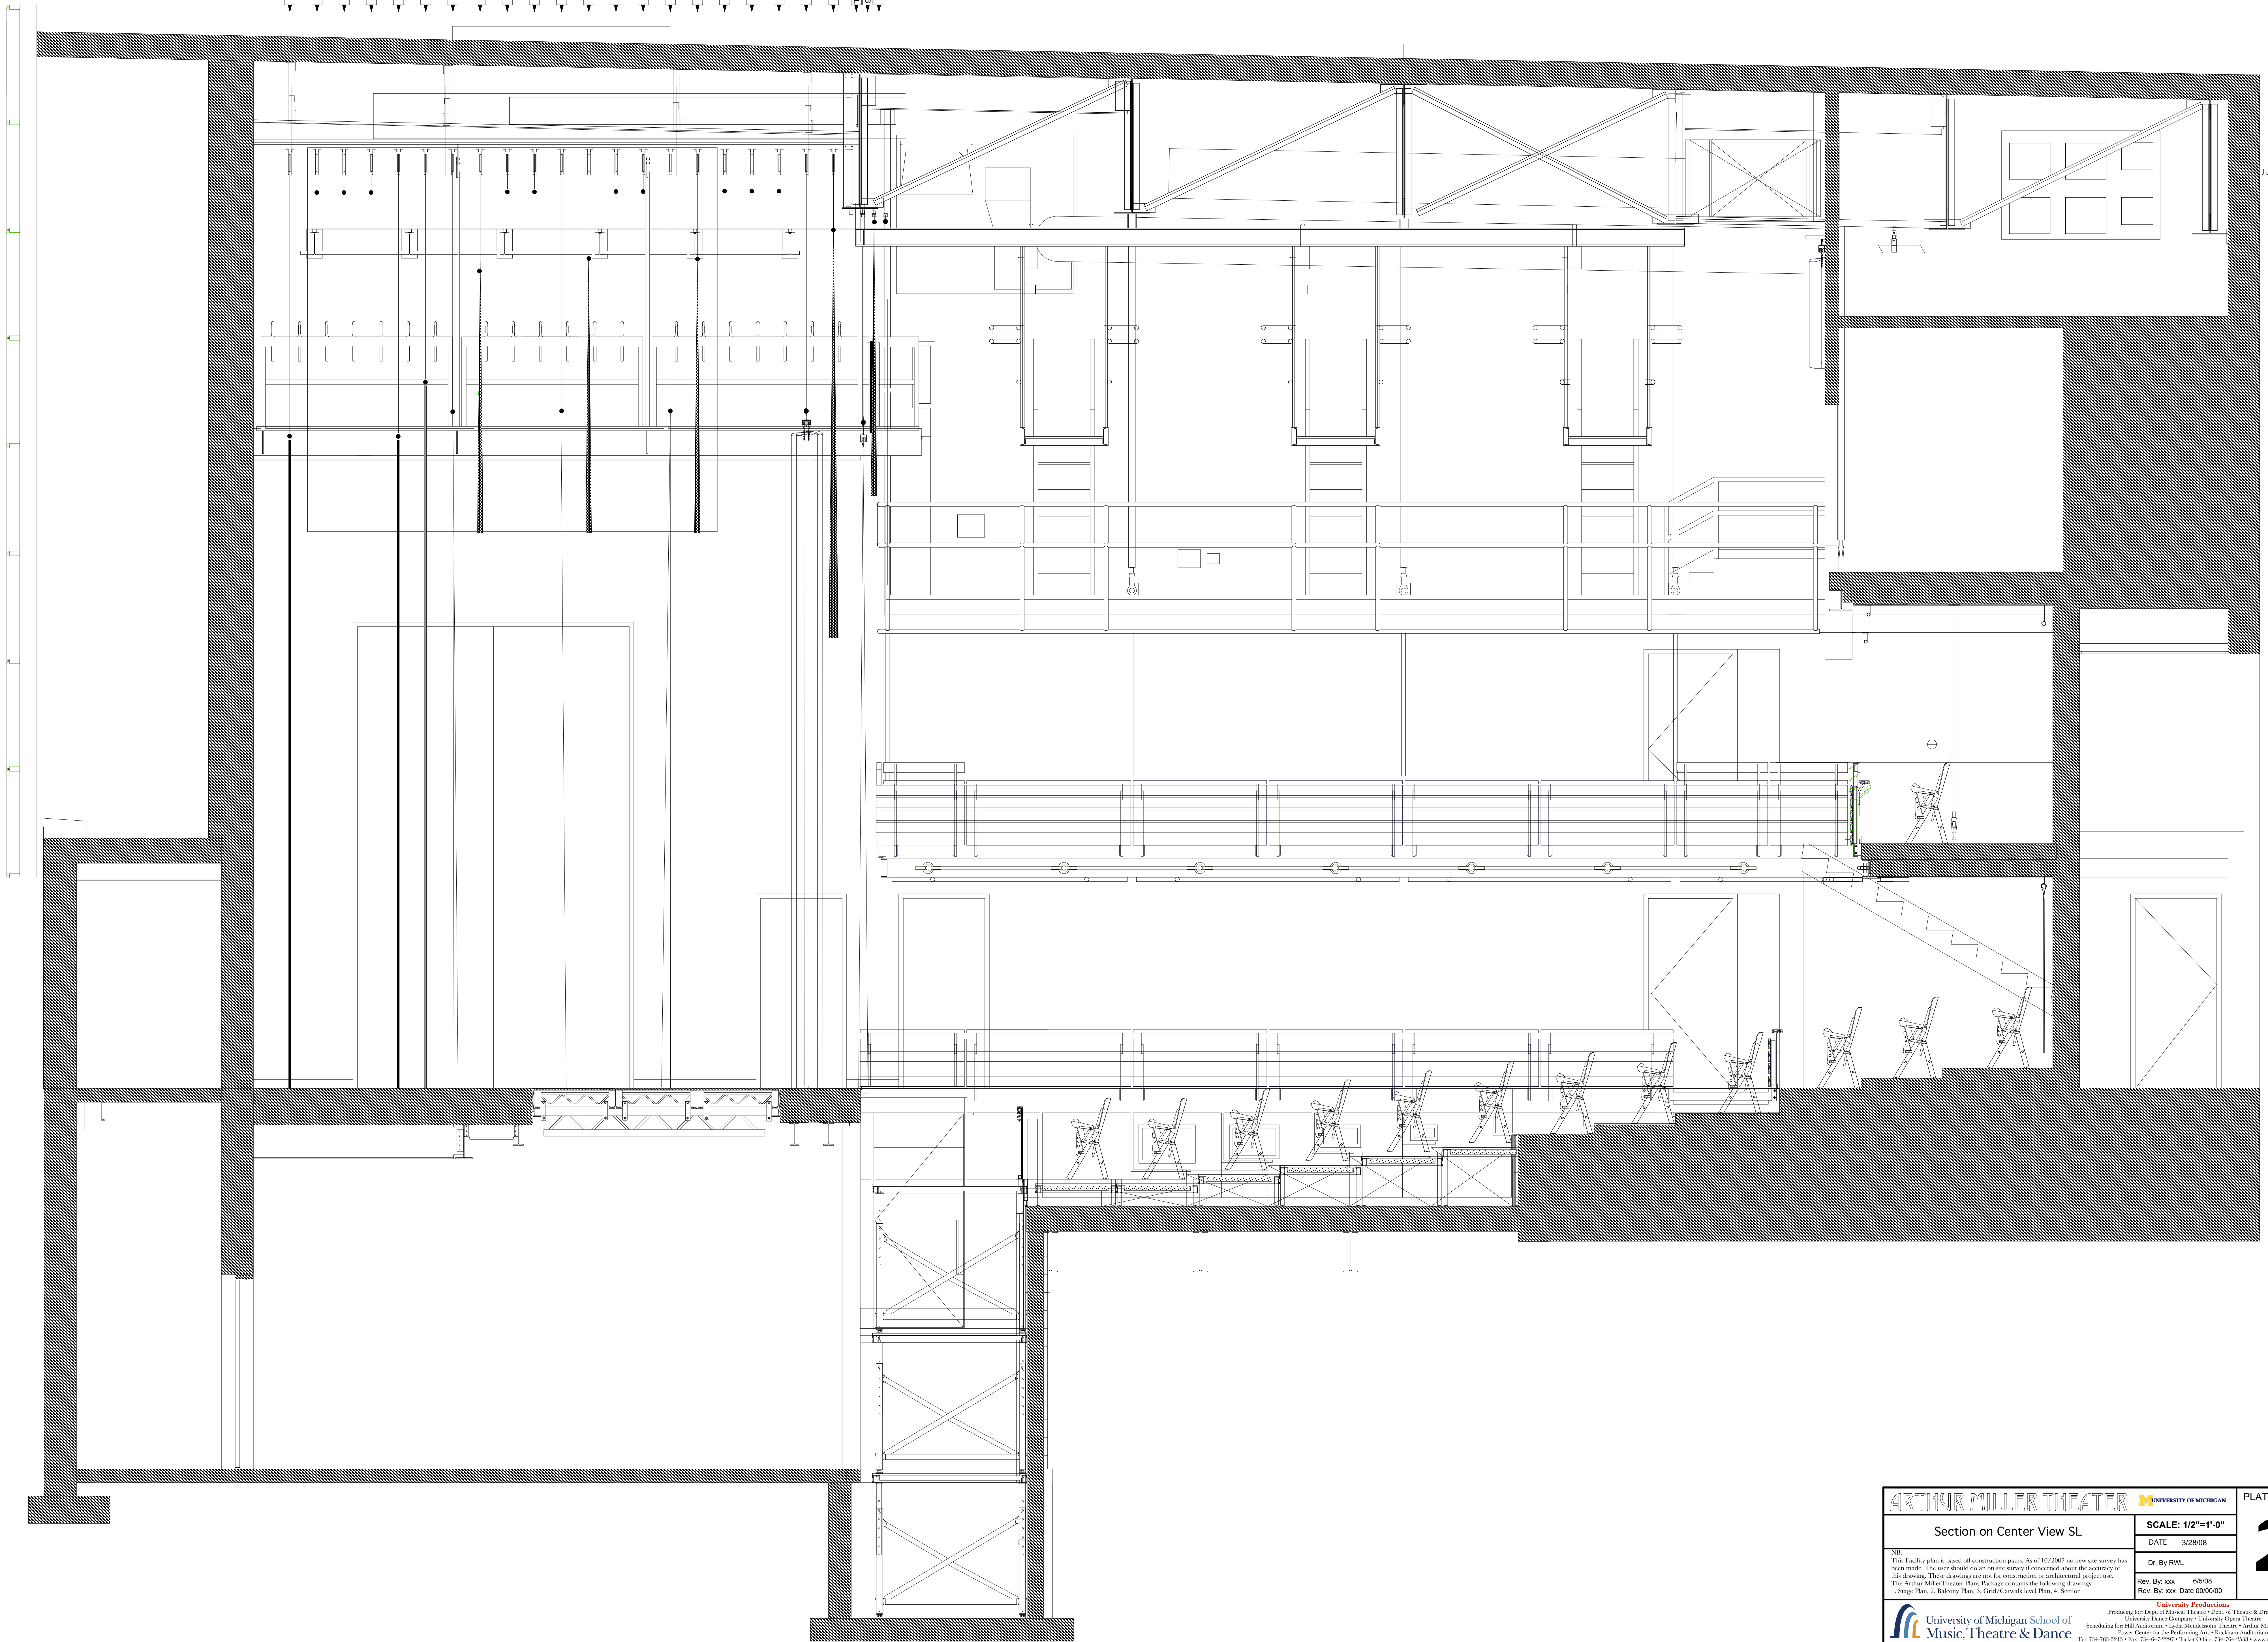

ARTHUR MILLER THEATER 		PLATE: 2
Section on Center View SL		SCALE: 1/2"=1'-0"
<small> NOTE: This facility plan is based off construction plans. As of 10/2007 no new site survey has been made. The user should discuss on site survey if concerned about the accuracy of this drawing. 
