

SCHOOL OF
MUSIC, THEATRE & DANCE
UNIVERSITY OF MICHIGAN

HILL AUDITORIUM

Scale: 3/32" = 1'-0"

Date: 6/24/2018


Drawn By: M. Appelo

File Name: HillPublic.vwx

Main Floor

Plate

1 of 10

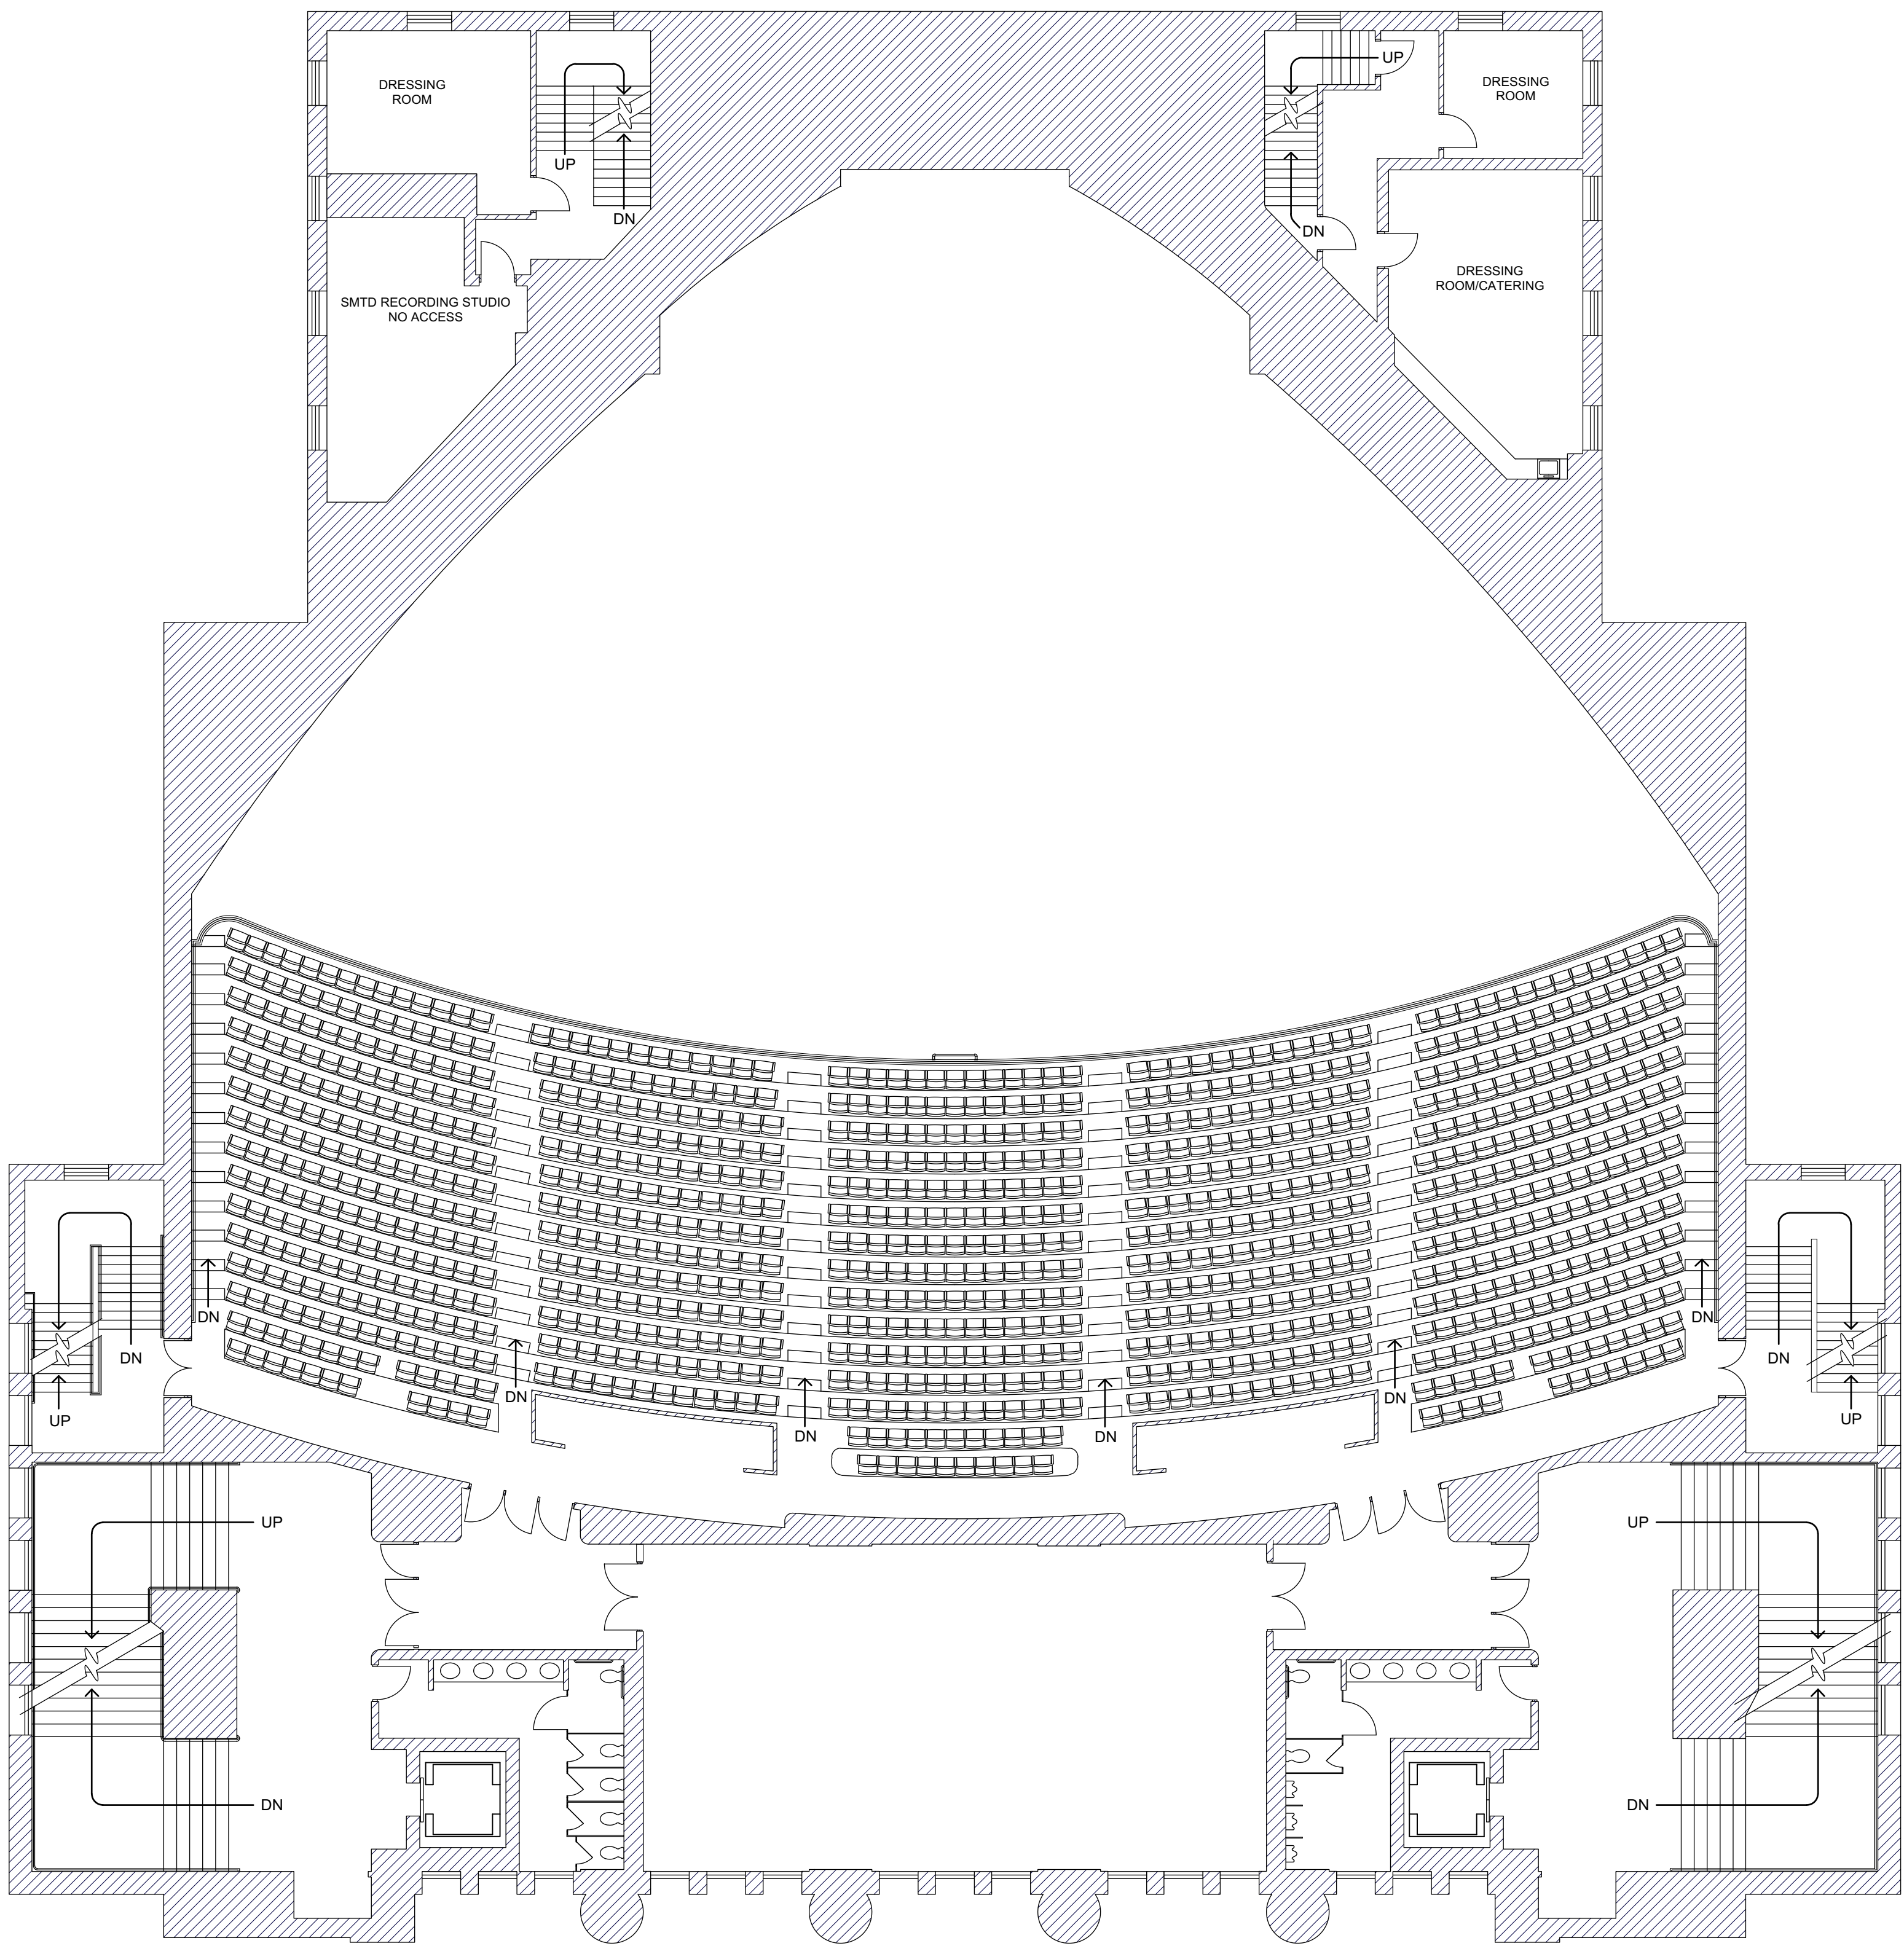


M SCHOOL OF
MUSIC, THEATRE & DANCE
UNIVERSITY OF MICHIGAN

HILL AUDITORIUM

Scale: 3/32" = 1'-0"
Date: 6/24/2018
Drawn By: M. Appelo
File Name: HillPublic.vwx


Mezzanine

Plate
2 of 10

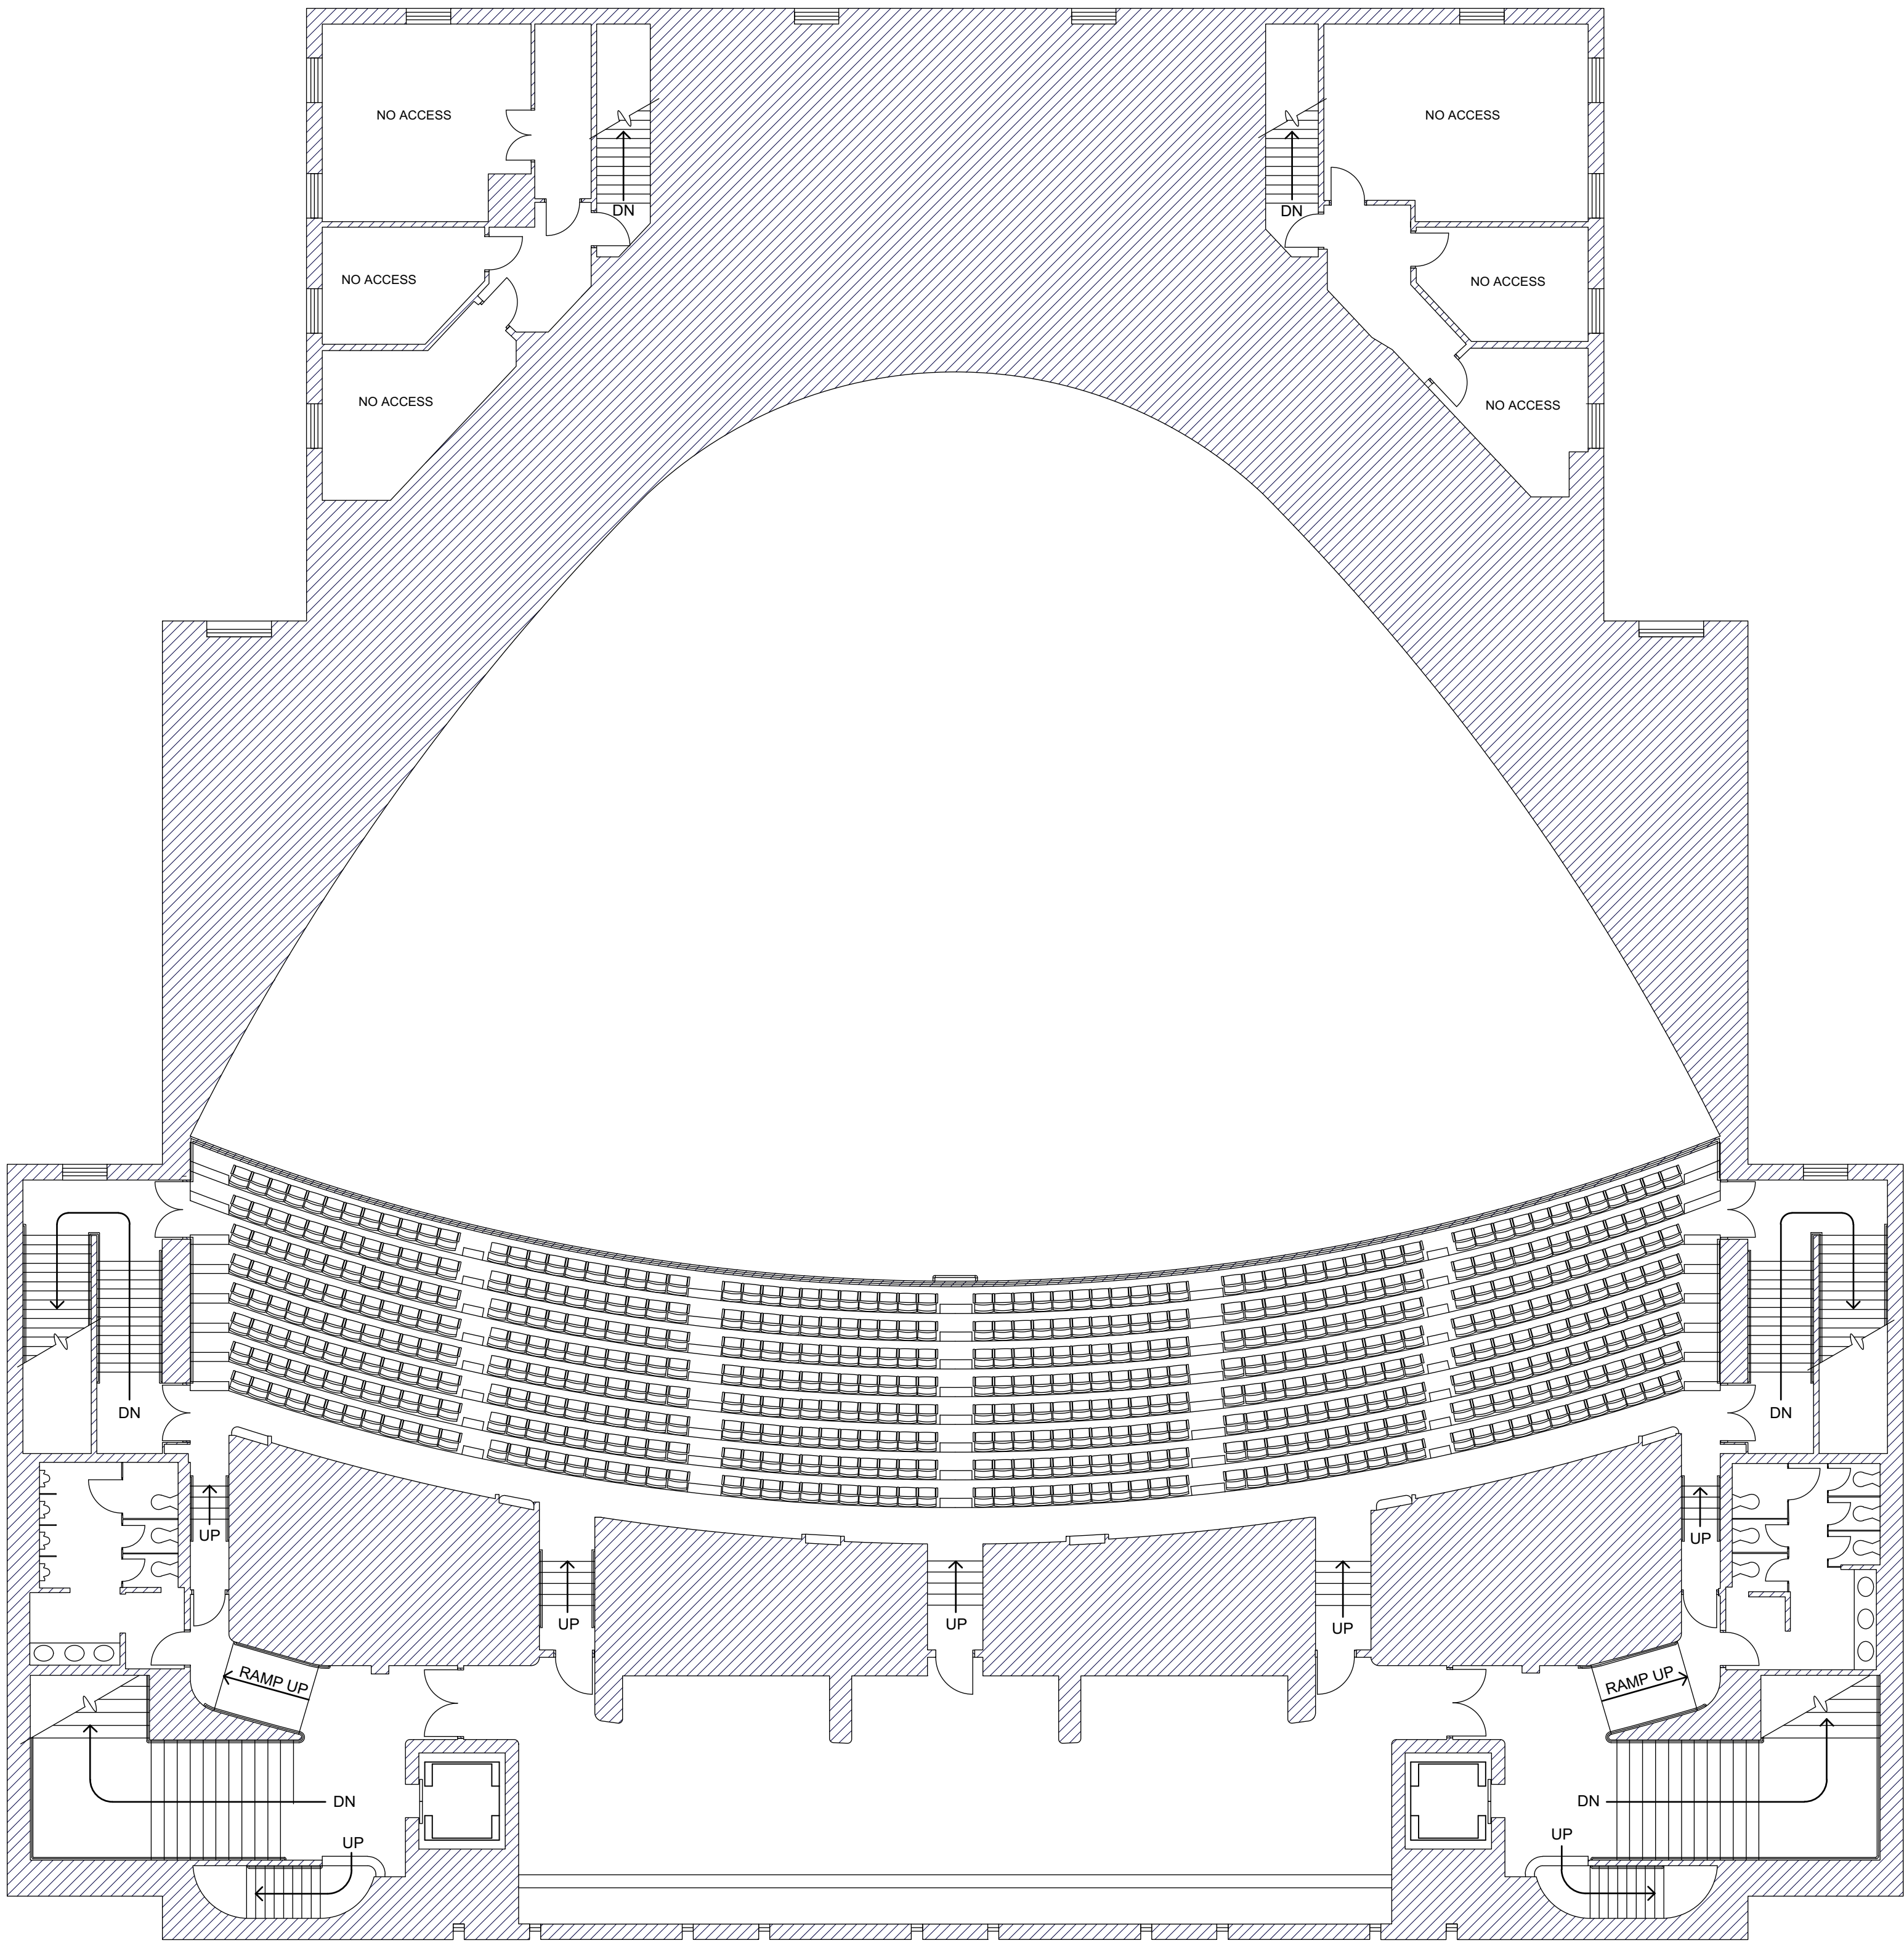

SCHOOL OF
MUSIC, THEATRE & DANCE
UNIVERSITY OF MICHIGAN

HILL AUDITORIUM

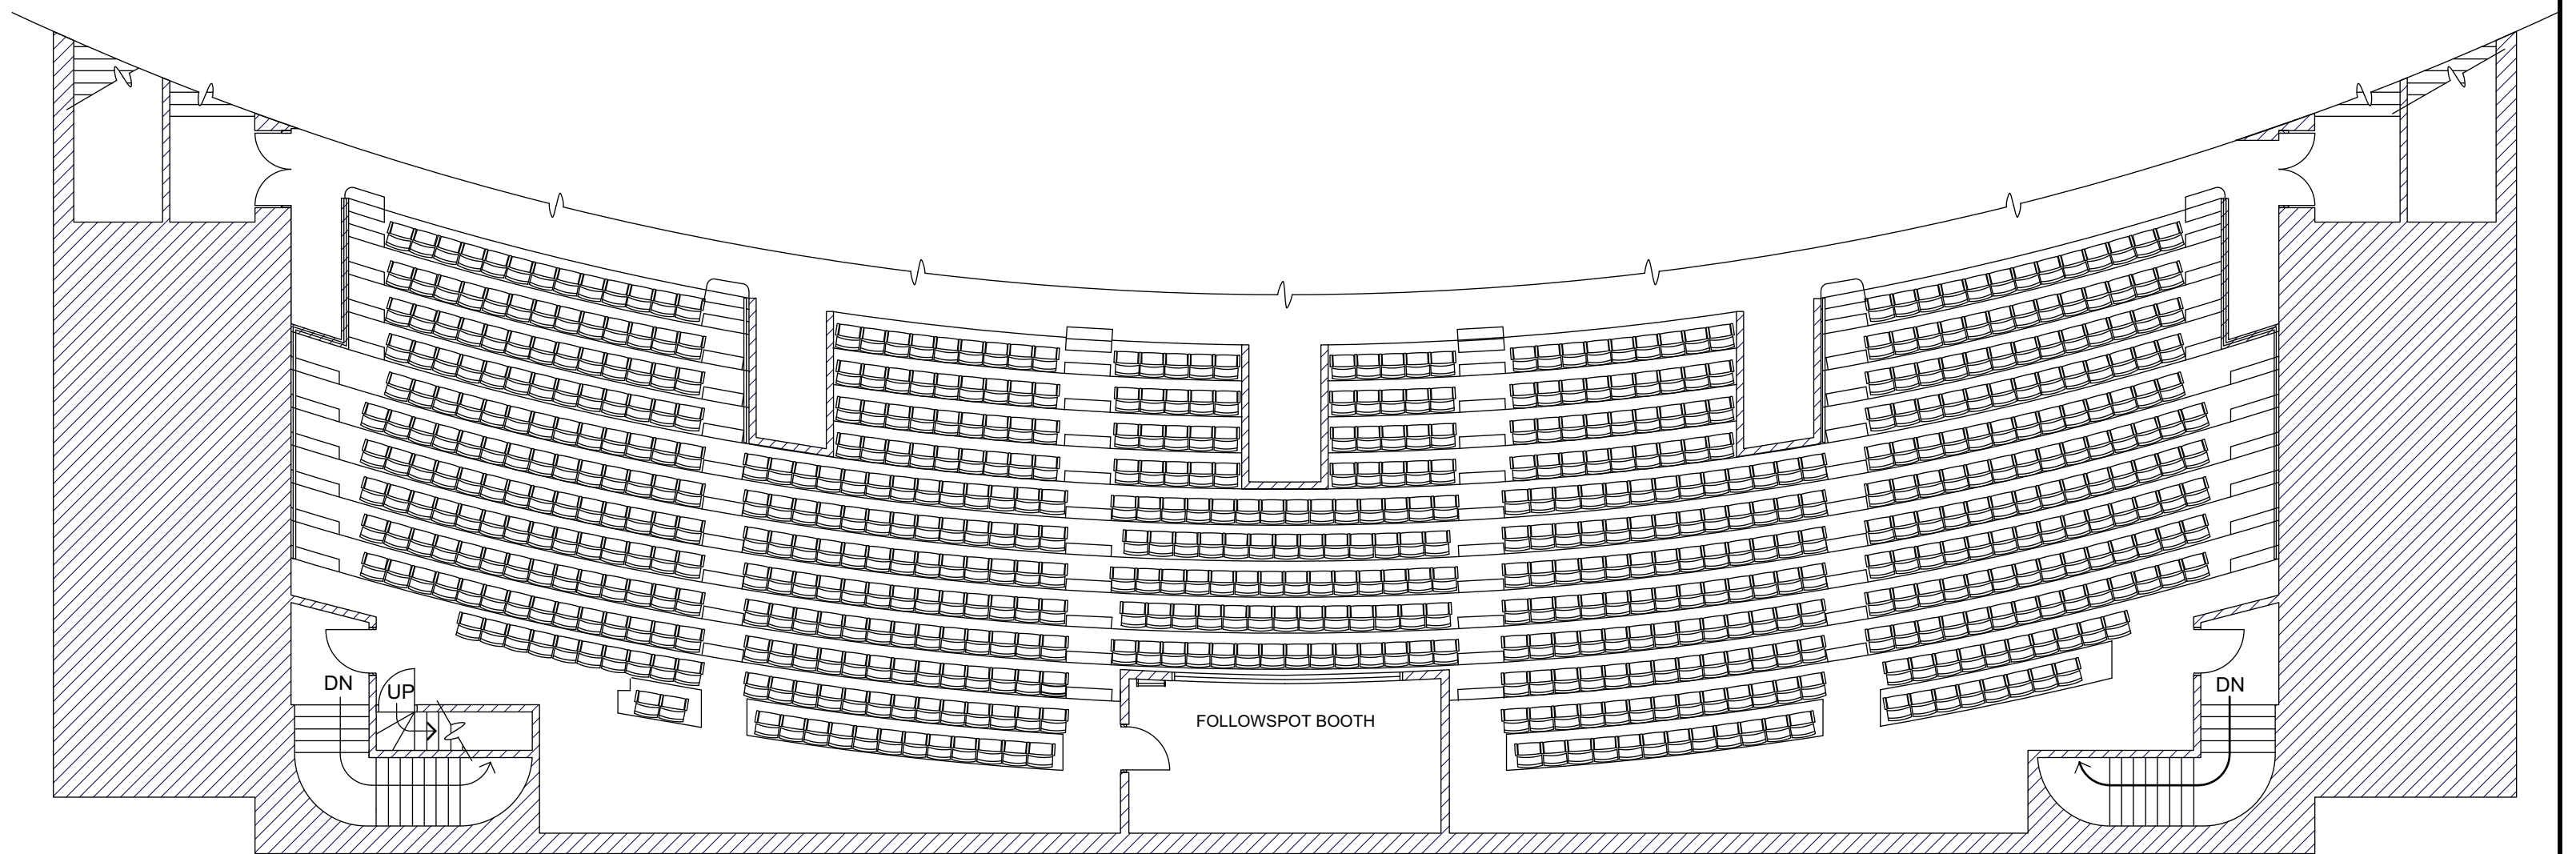

SCHOOL OF
MUSIC, THEATRE & DANCE
UNIVERSITY OF MICHIGAN

HILL AUDITORIUM

Scale: 3/32" = 1'-0"

Date: 6/24/2018


Drawn By: M. Appelo

File Name: HillPublic.vwx

Upper Balcony

Plate

4
of 10

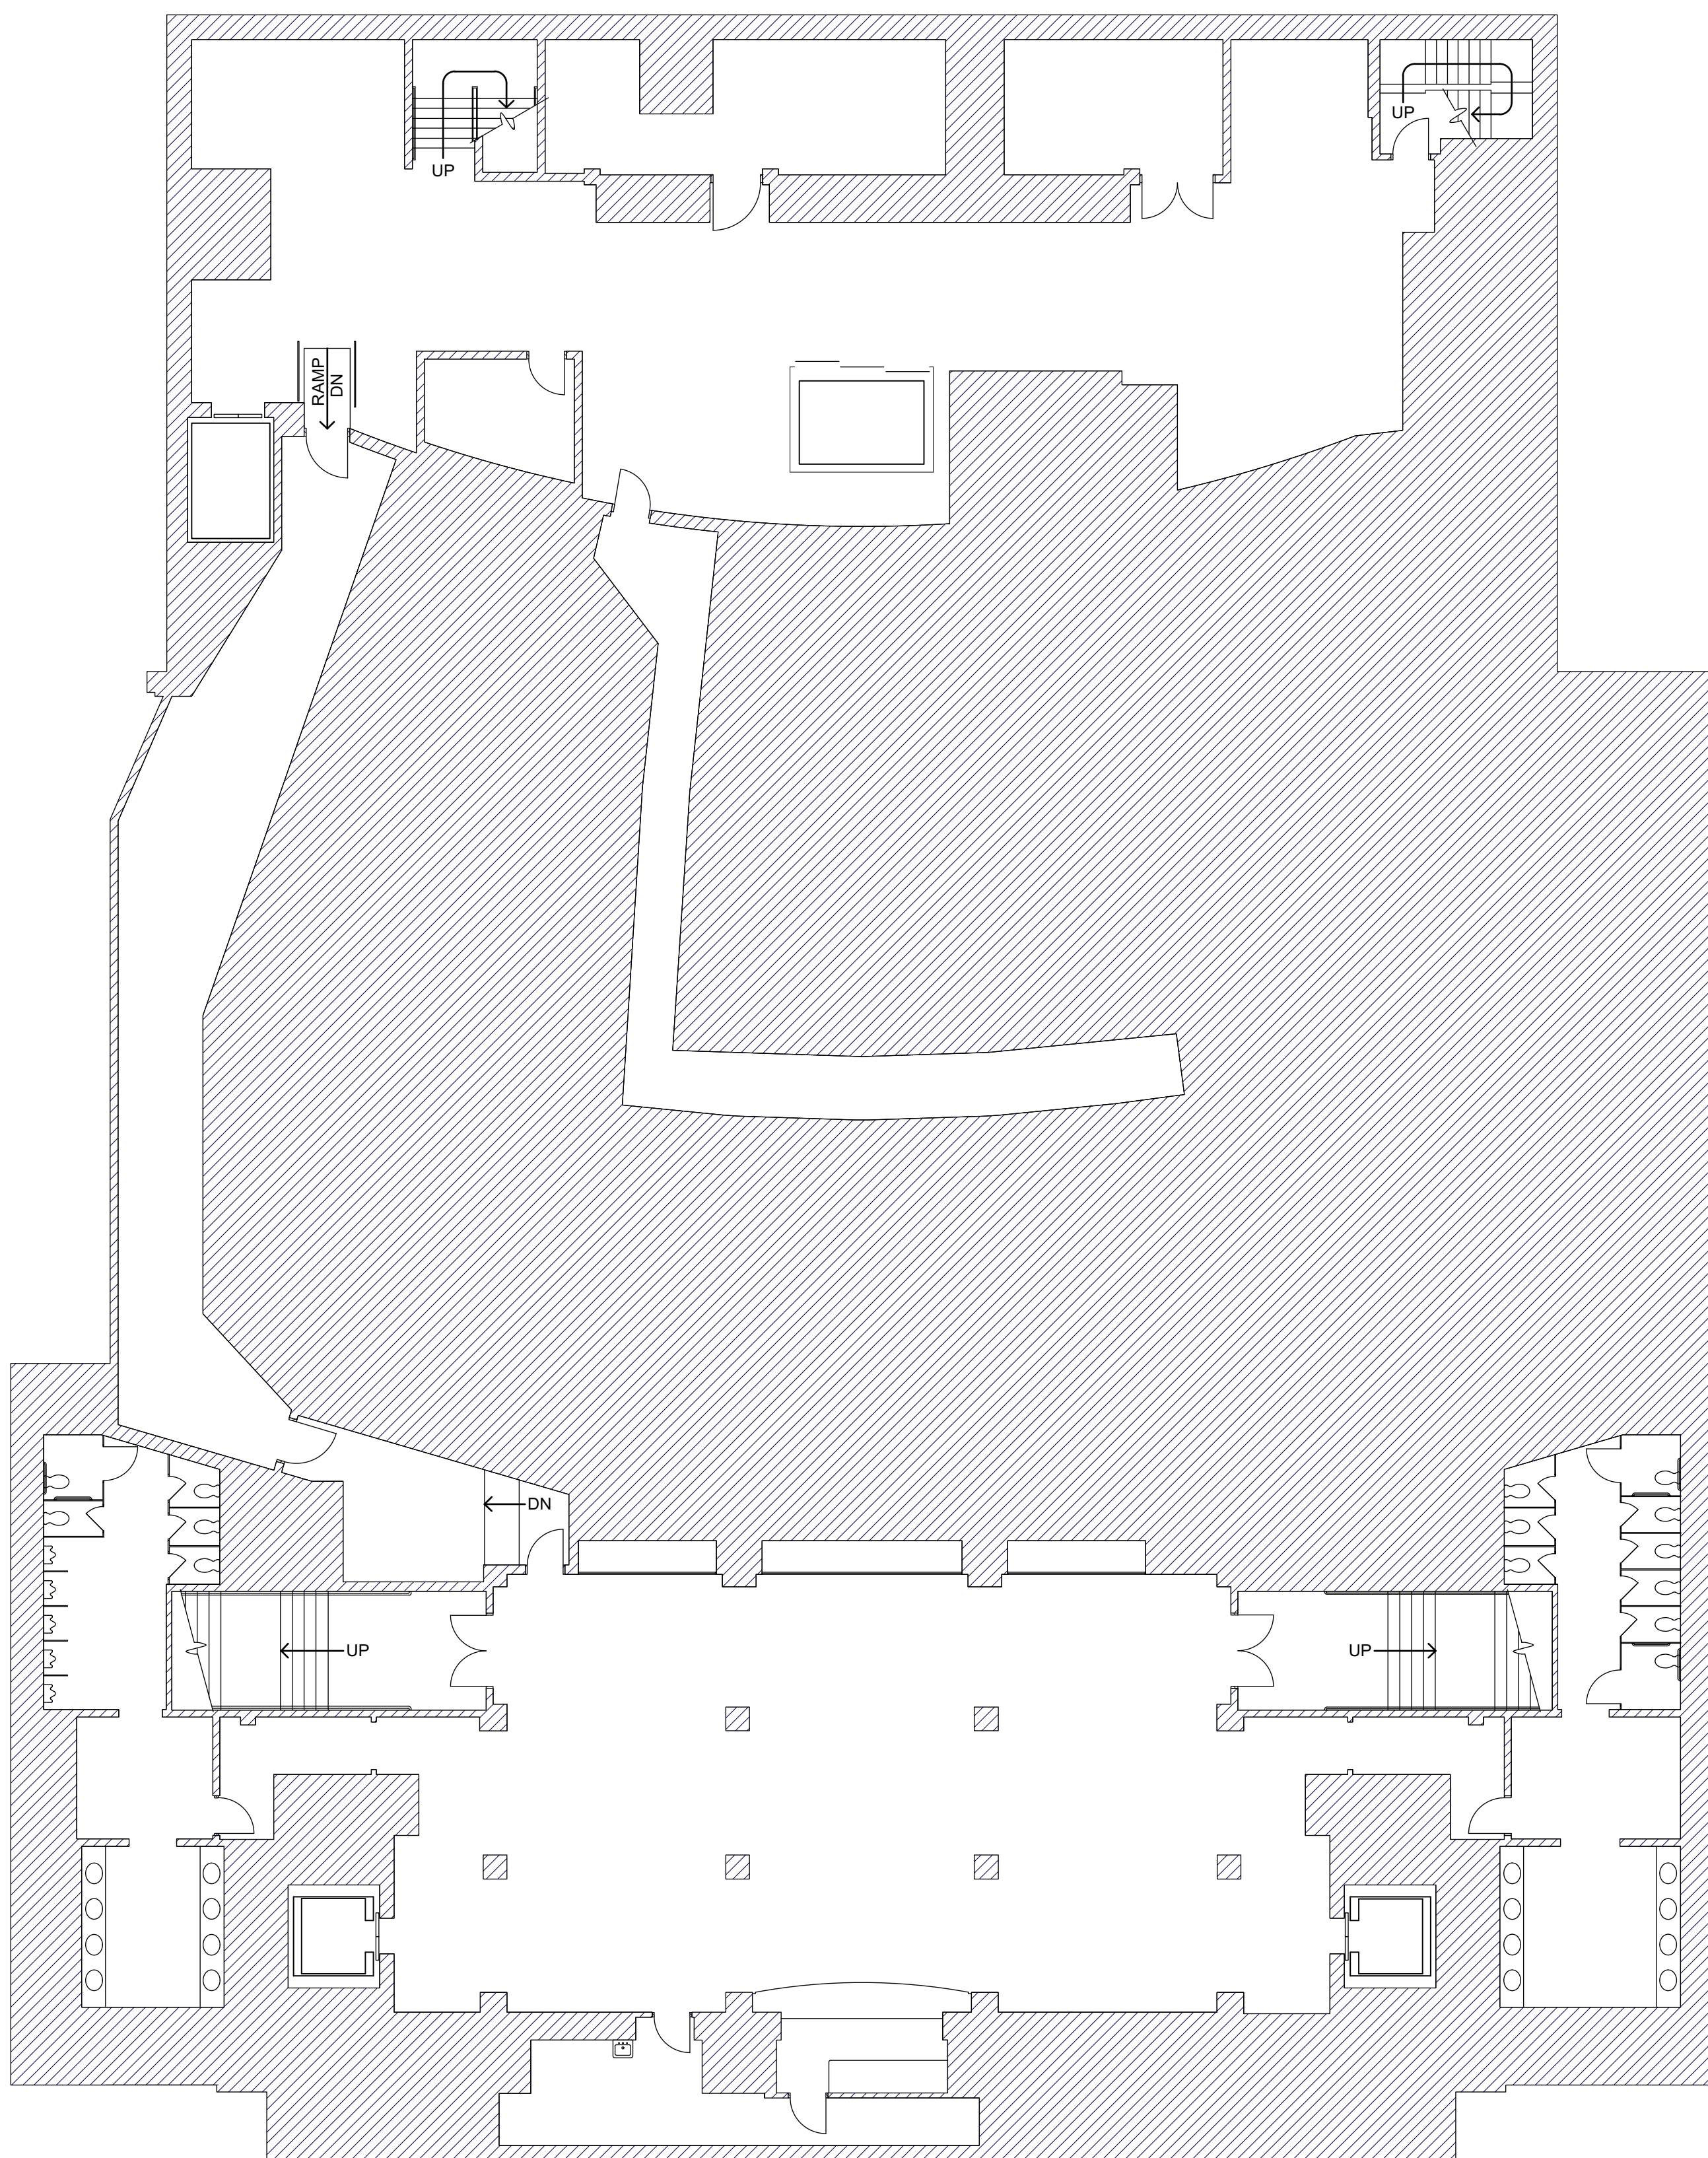

SCHOOL OF
MUSIC, THEATRE & DANCE
UNIVERSITY OF MICHIGAN

HILL AUDITORIUM

Scale: 3/32" = 1'-0"

Date: 6/24/2018

Drawn By: M. Appelo

File Name: HillPublic.vwx

Basement


Plate

5 of 10



	Date: 6/24/2018	Rigging
File Name: HillPublic.vwx		

6 of 10

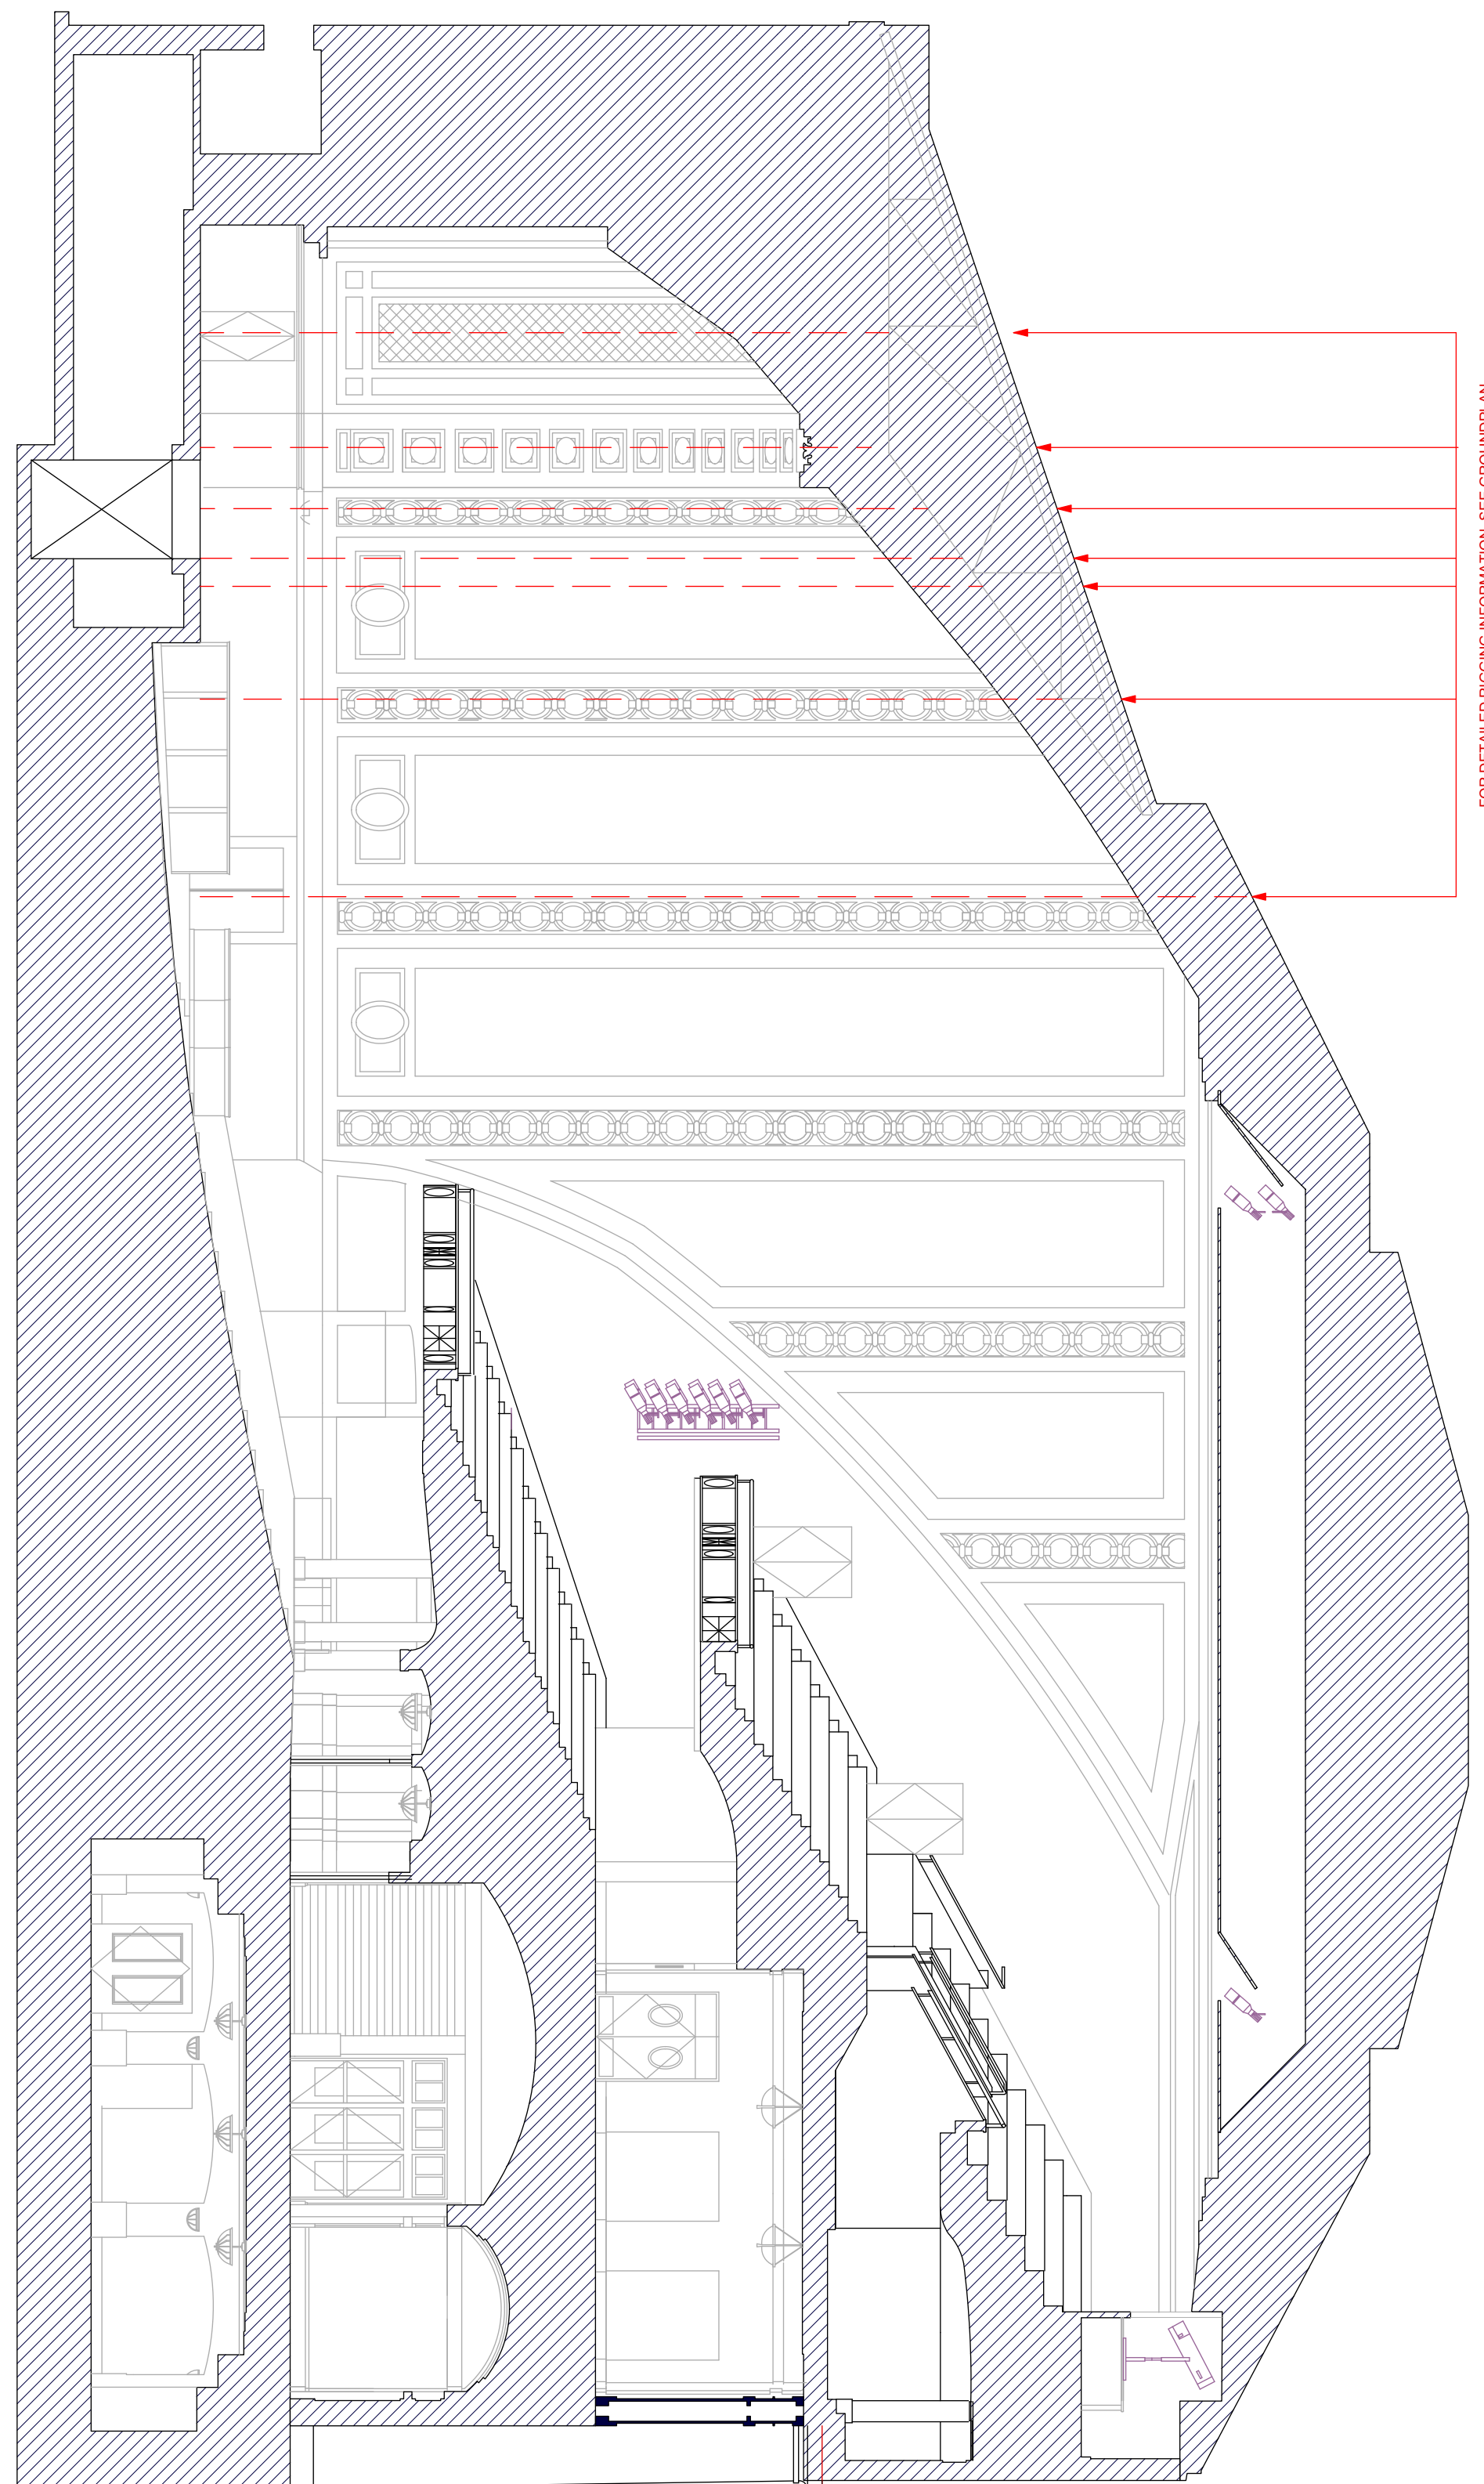

FOR DETAILED RIGGING INFORMATION, SEE GROUNDPLAN



SCHOOL OF
MUSIC, THEATRE & DANCE
UNIVERSITY OF MICHIGAN

HILL AUDITORIUM

Scale: 3/32" = 1'-0"

Date: 8/15/18

Drawn By: M. Appelo

File Name: HillPublic.vwx

Section

Plate

7 of 10